



WAMNBHAU EXPRESS CITY

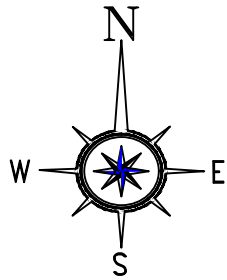

SCALE :- 1 : 1000

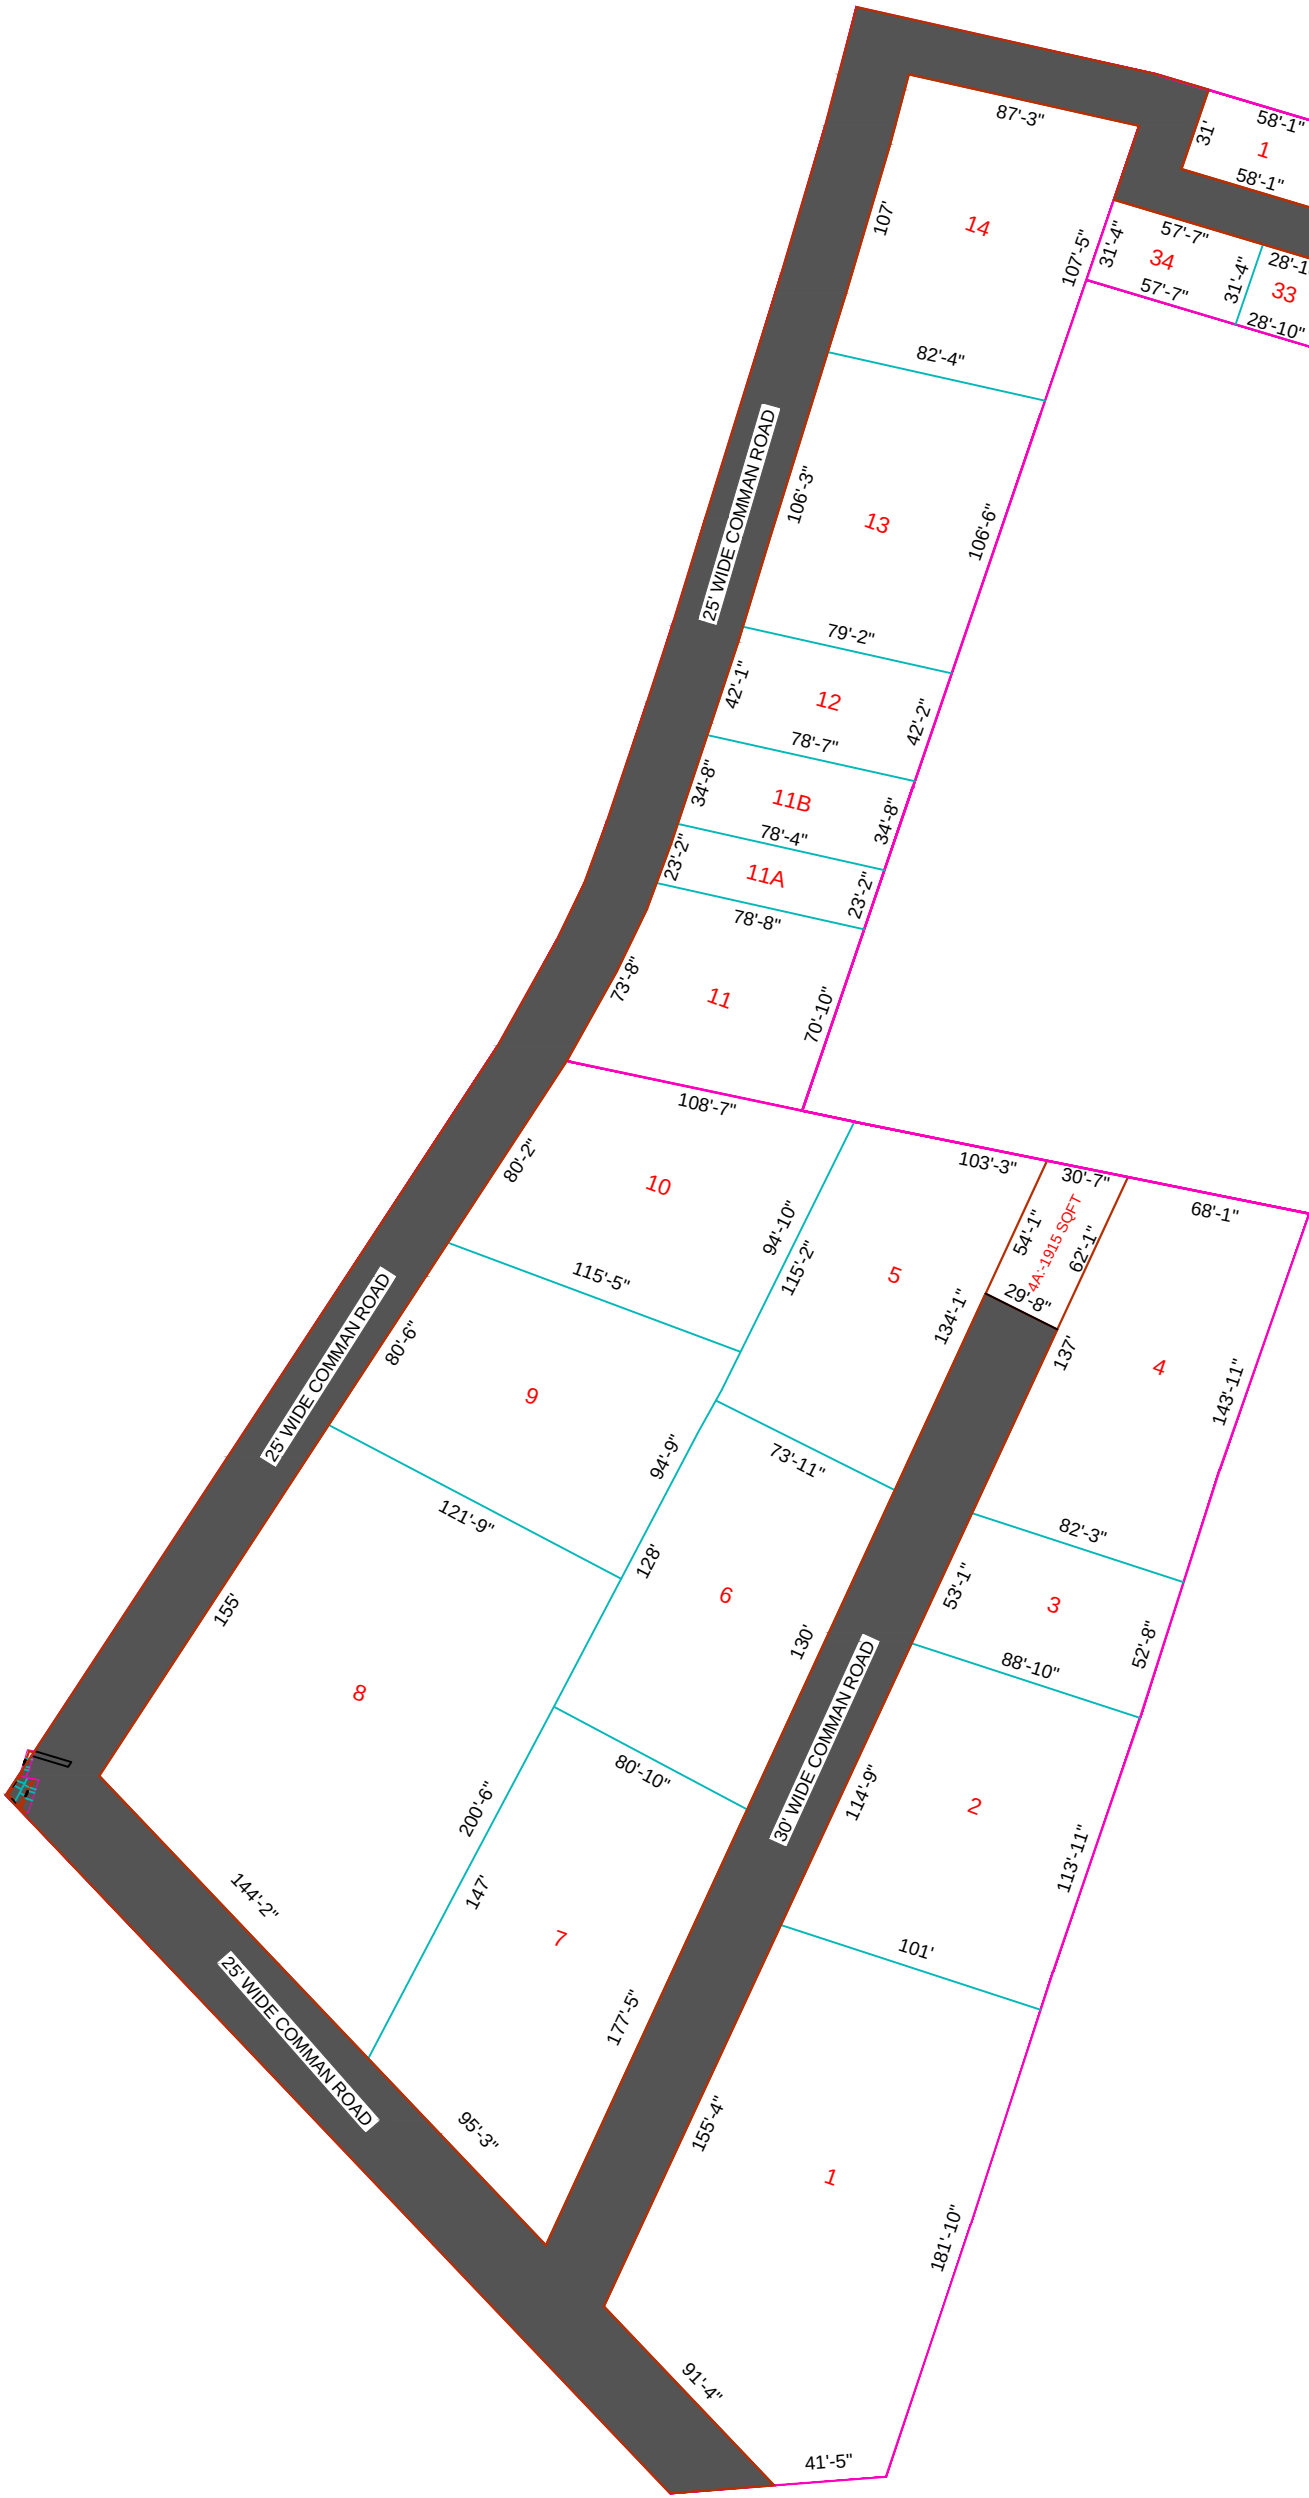

SR NO	INTERNAL PLOT AREA	ROAD LOADING	TOTAL PLOT AREA	SR NO	INTERNAL PLOT AREA	ROAD LOADING	TOTAL PLOT AREA
	SOFT	AREA SOFT	SOFT		SOFT	AREA SOFT	SOFT
1	1800	200	2000	18	1597	177	1774
2	900	100	1000	19	900	100	1000
3	900	100	1000	20	900	100	1000
4	900	100	1000	21	900	100	1000
5	900	100	1000	22	900	100	1000
6	900	100	1000	23	900	100	1000
7	900	100	1000	24	900	100	1000
8	900	100	1000	25	900	100	1000
9	900	100	1000	26	900	100	1000
10	900	100	1000	27	900	100	1000
11	900	100	1000	28	900	100	1000
12	900	100	1000	29	900	100	1000
13	900	100	1000	30	900	100	1000
14	900	100	1000	31	900	100	1000
15	900	100	1000	32	900	100	1000
16	1717	190	1907	33	900	100	1000
17	1587	176	1763	34	1800	200	2000

SR NO	INTERNAL PLOT AREA	ROAD LOADING	TOTAL PLOT AREA
	SOFT	AREA SOFT	SOFT
1	20090	2230	22320
2	10800	1200	12000
3	4500	500	5000
4	10416	1157	11573
5	8970	996	9966
6	10000	1111	11111
7	13800	1533	15333
8	23114	2568	25682
9	10321	1147	11468
10	9500	1056	10556
11	5862	651	6513
11A	1800	200	2000
11B	2700	300	3000
12	3300	366	3666
13	8550	950	9500
14	9000	1000	10000

LEGEND

	- Plot Boundary
	- Compound Wall
	- Tar Road
	- Structure
	- Shed
	- Lamp Post
	- Electric Pole
	- Tree

OWNER : MR. WAMANBHAU DEVELOPERS
GAHUJE

TITLE : DETAIL SURVEY FOR
AT POST- GAHUJE SR NO :-62/63
TAL-MAVAL,DIST-PUNE

SHREE GANESH SURVEYORS

ALL TYPES OF LAND SURVEY

At Post-Chinchwad Tal- Haveli, Dist-Pune.

E-mail : Navnathgayke@gmail.com

Mobile : 9028848627 8087287000

SUR BY: NNG JOB.NO: 9